


TULEVA TILANNE 1

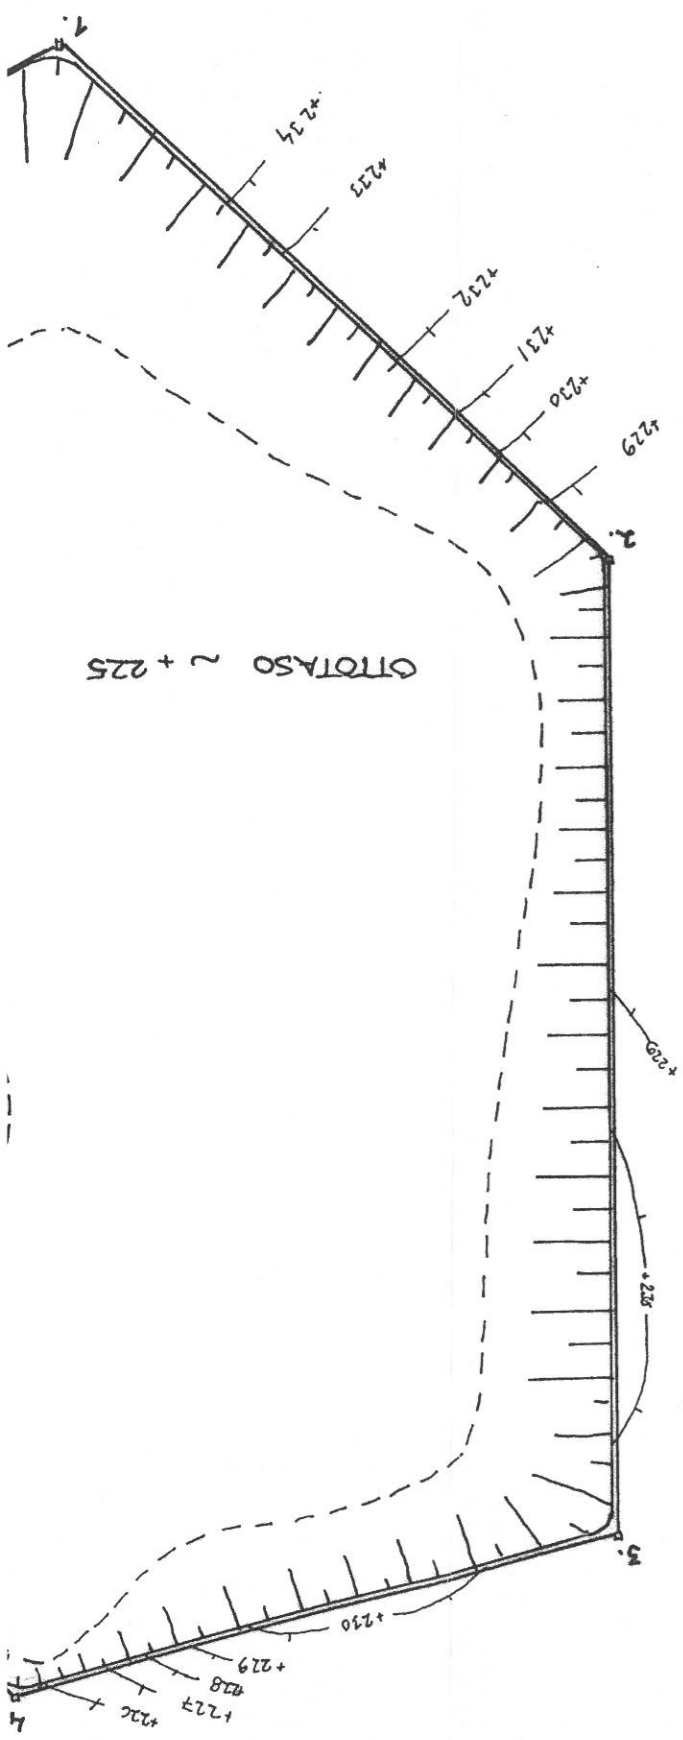

RÄTTVÄARAN SORA-ALUE


TILAN RN:o 320:893:10:1
 MAA-AINESALUEEN PINTA-ALA n. 2,86ha
 OTTOMÄÄRÄ 80 000m³kd

KOORDINAATIT (N-60 KORR.JÄRJ.)

n:o	X	Y	Z
3000	741 0781,91	349 0095,59	227,57
3001	0803,18	0083,07	227,13
1	0637,76	348 9986,20	
2	0707,01	9914,00	
3	0837,01	9913,20	
4	0858,41	9992,80	
5	0736,16	349 0110,91	
6	0697,39	0098,46	

⊕ KP 3001

⊕ KP 3000

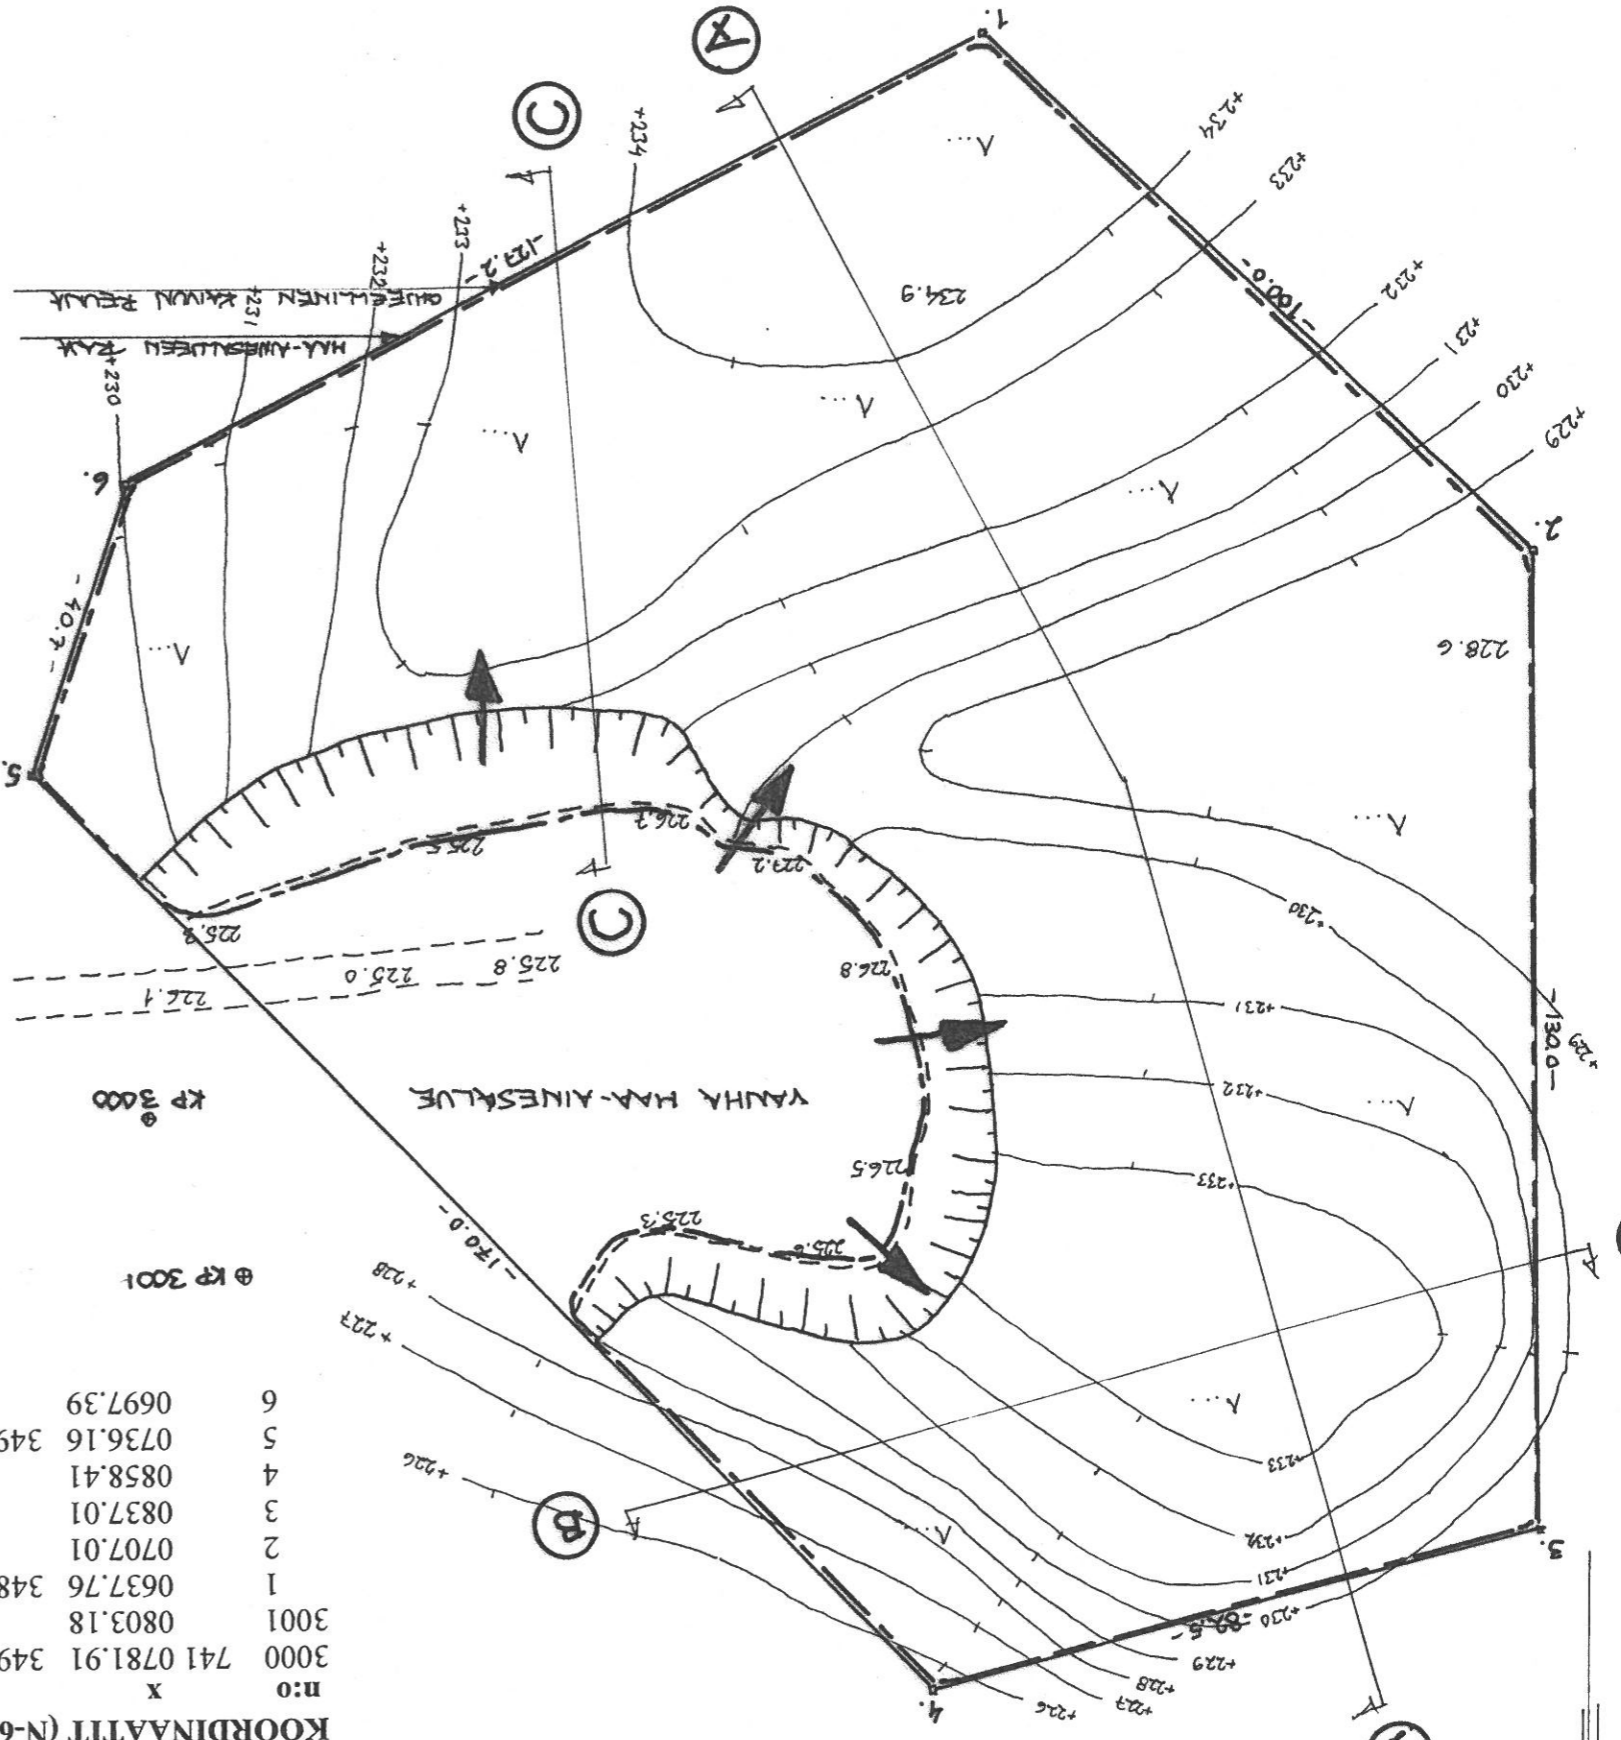

NYKYINEN TILANNE 1:1000