




9.2.2011 § 6

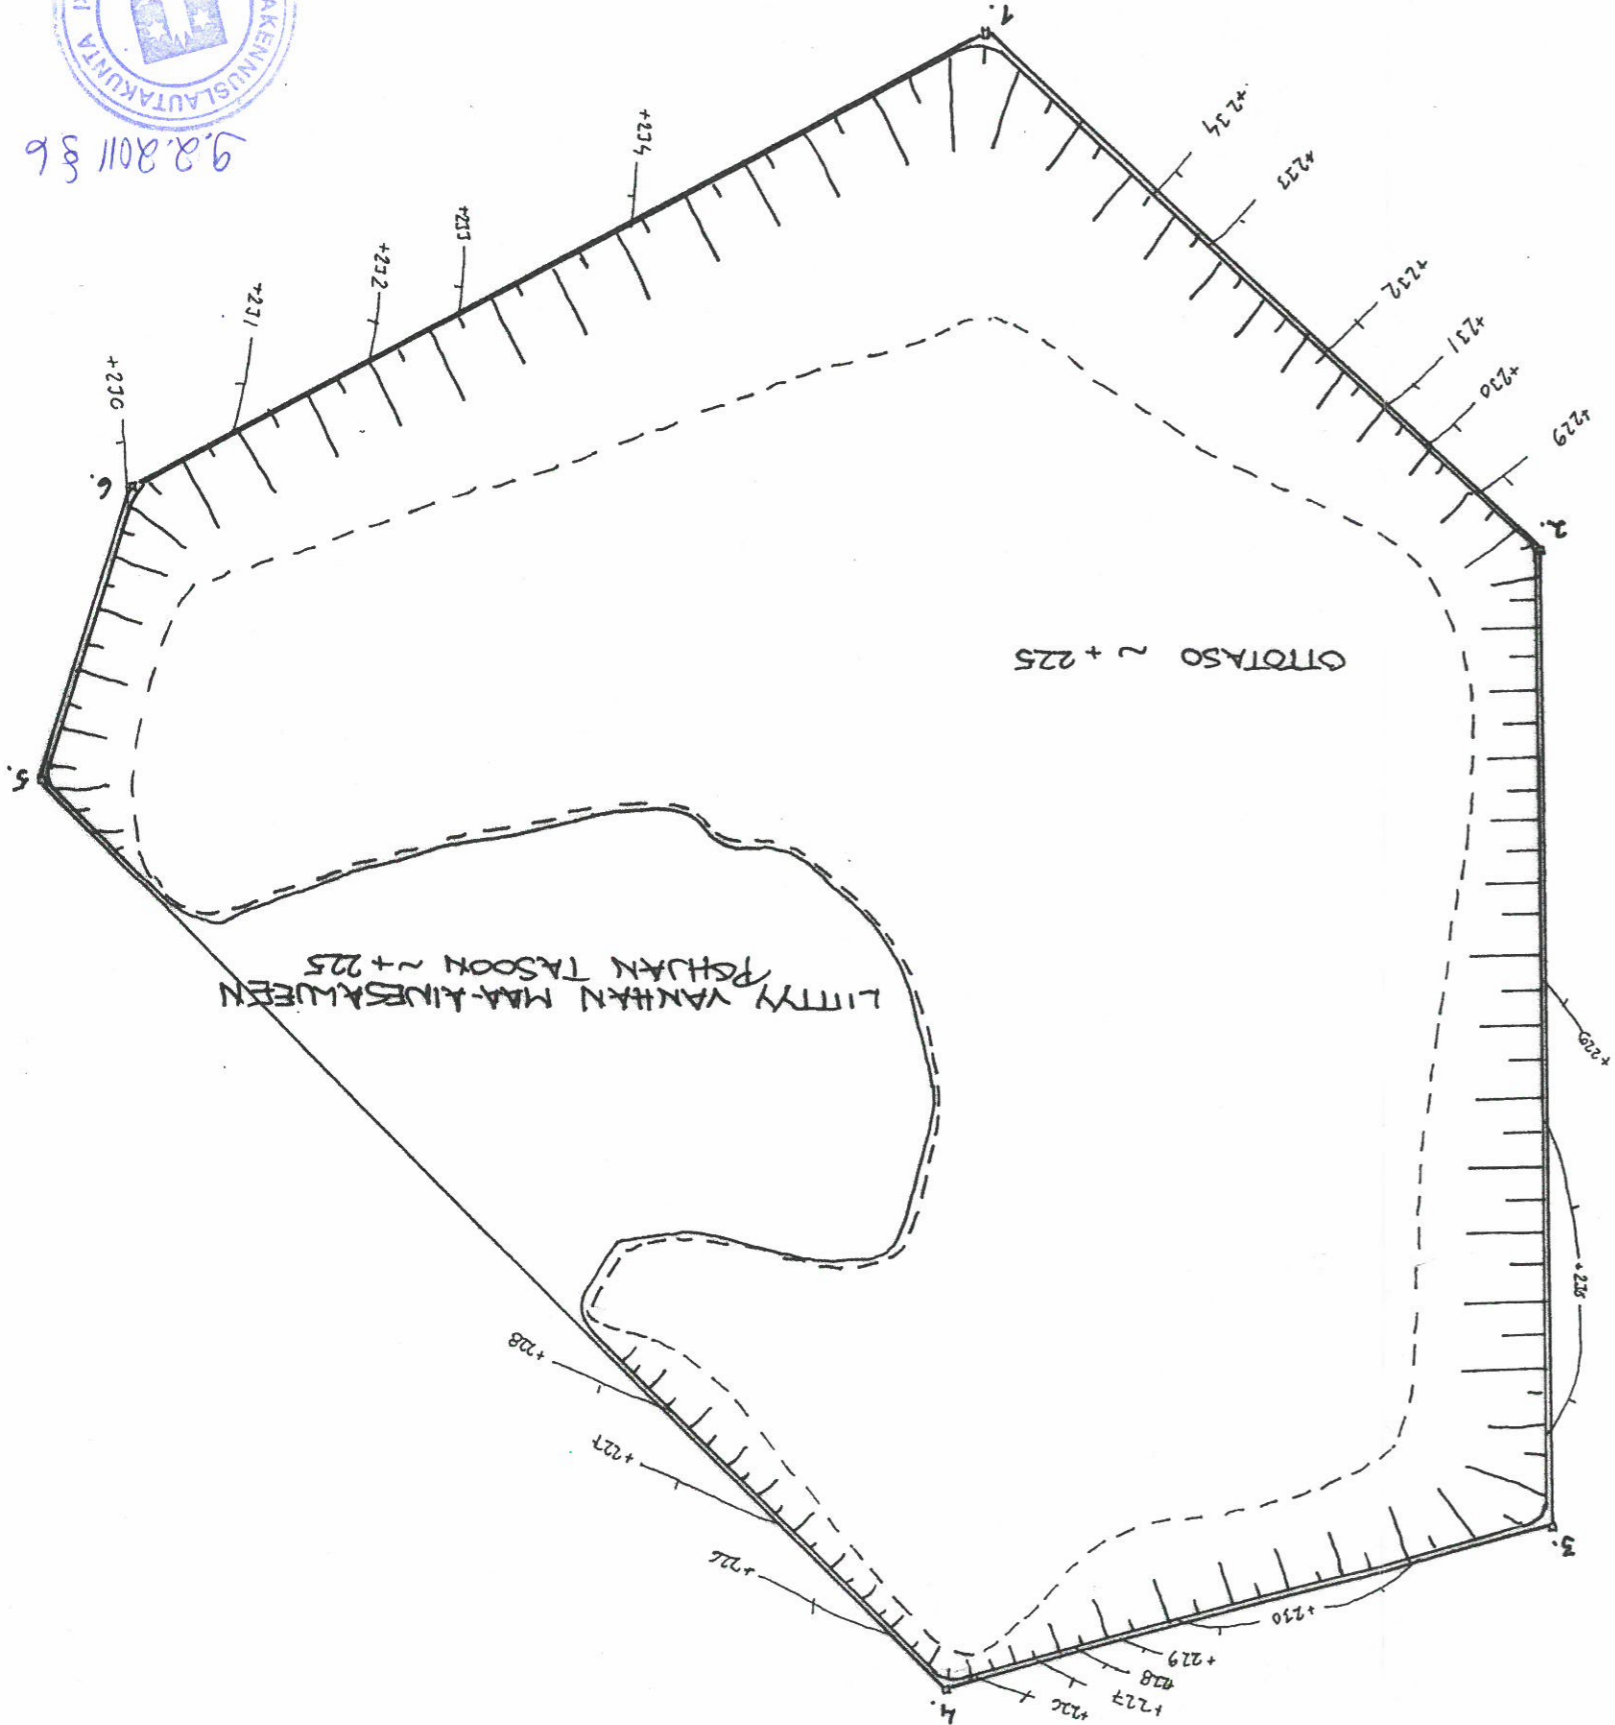

TULEVA TILANNE 1:1000

RÄTTIVAARAN SORA-ALUE
 TILAN RN:n: 320:893:10:1
 MAA-AINESALUEEN PINTA-ALA n. 2,86ha
 OTTOMÄÄRÄ 80 000m³kd
 KOORDINAATIT (N-60 KORKJÄRJ.)

n:o	X	Y	Z
3000	741 0781.91	349 0095.59	227.57
3001	0803.18	0083.07	227.13
1	0637.76	348 9986.20	
2	0707.01	9914.00	
3	0837.01	9913.20	
4	0858.41	9992.80	
5	0736.16	349 0110.91	
6	0697.39	0098.46	

